


PRELIMINARY FLOOR PLAN

SCALE: 1/16" = 1'-0"

TEEN / COMMUNITY CENTER
ADDITION TO THE EXISTING ACTIVITY CENTER
MCKINLEYVILLE COMMUNITY SERVICES DISTRICT




OPTIONAL PHOTOVOLTAIC
SOLAR PANEL ARRAY

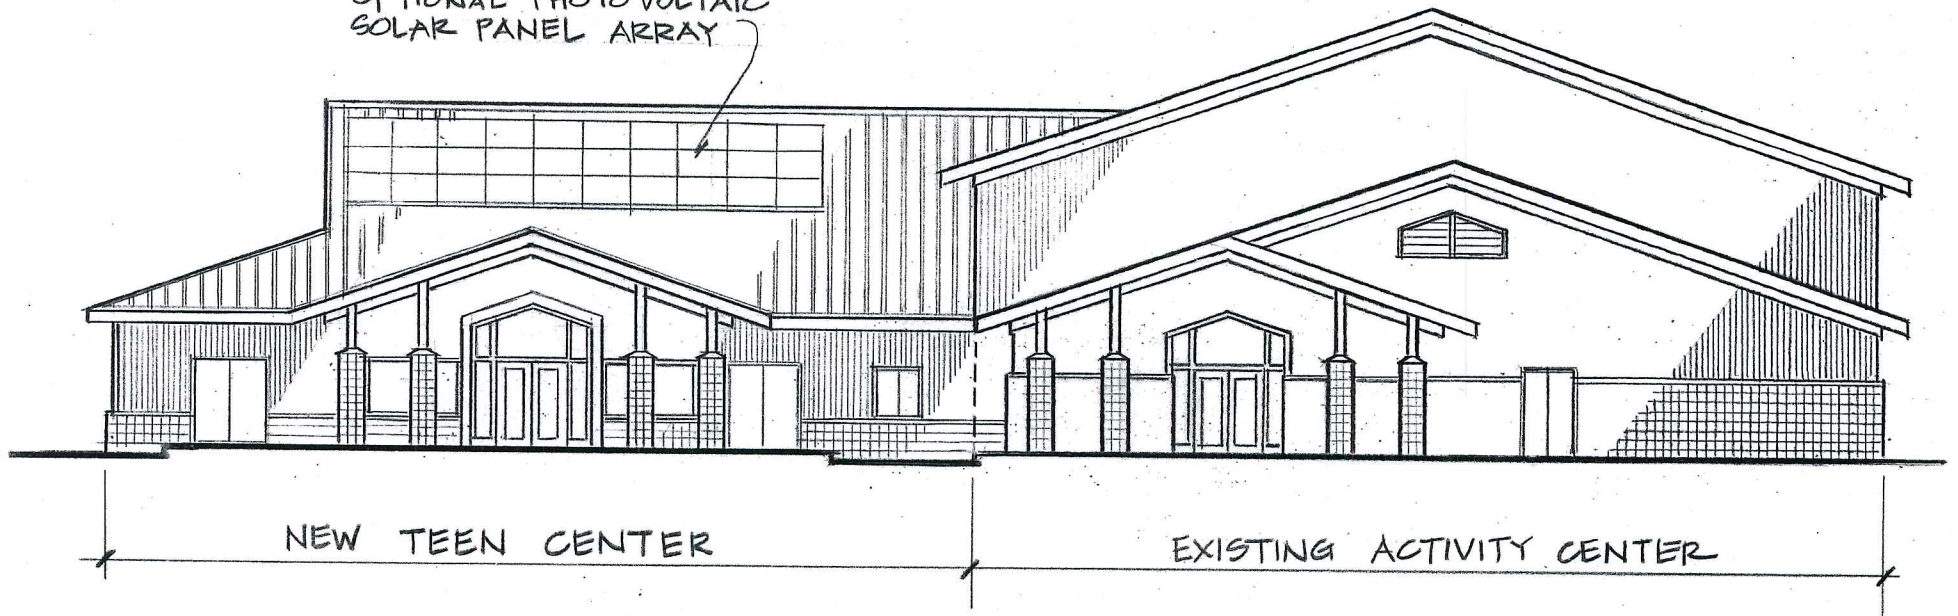


PRELIMINARY SOUTH ELEVATION

SCALE: $\frac{1}{16}" = 1'-0"$

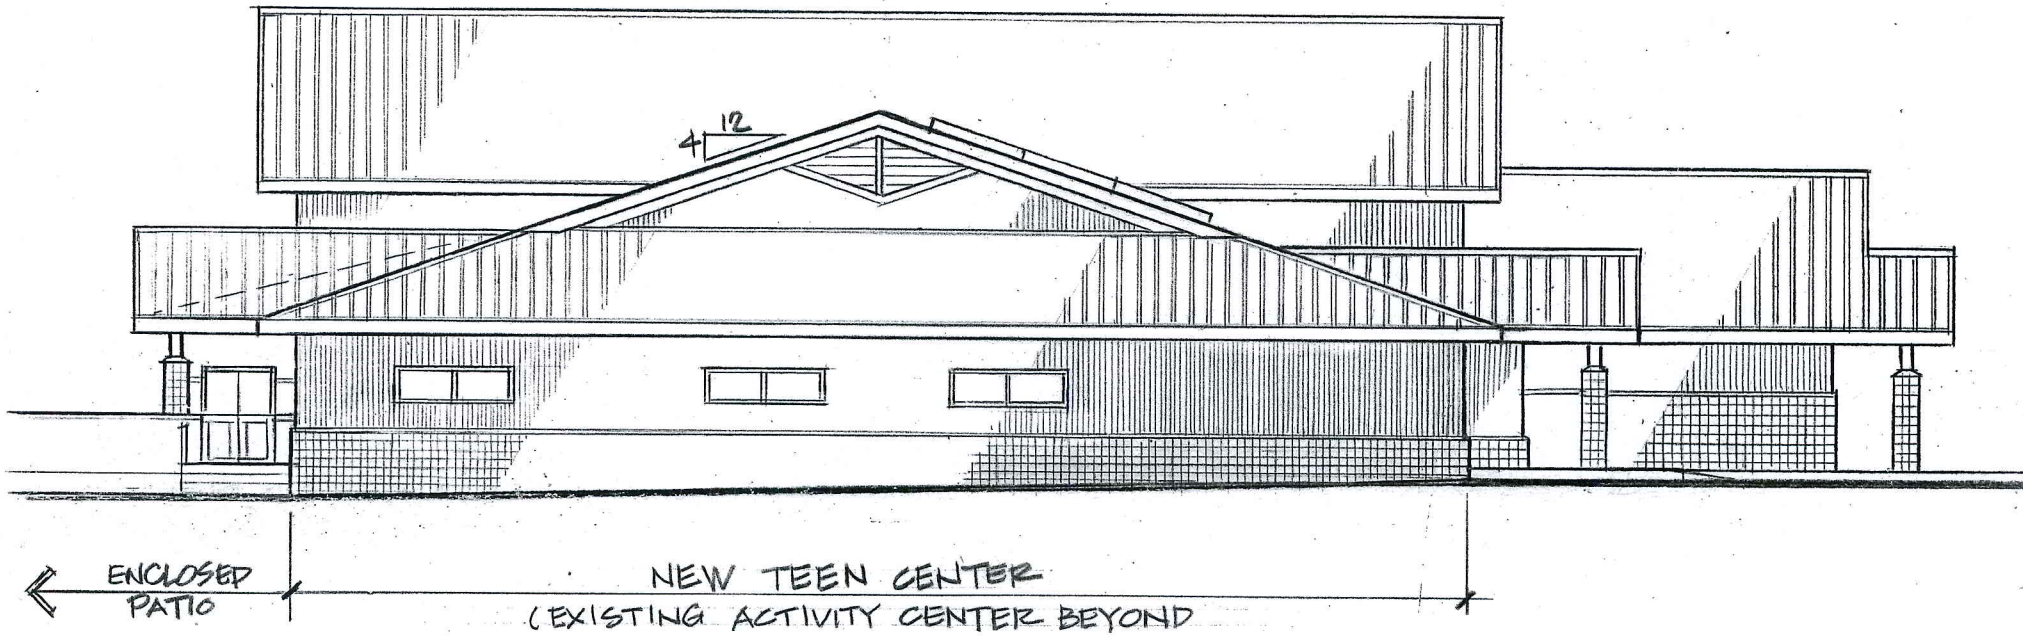

PRELIMINARY WEST ELEVATION

SCALE: $\frac{1}{16}" = 1'-0"$

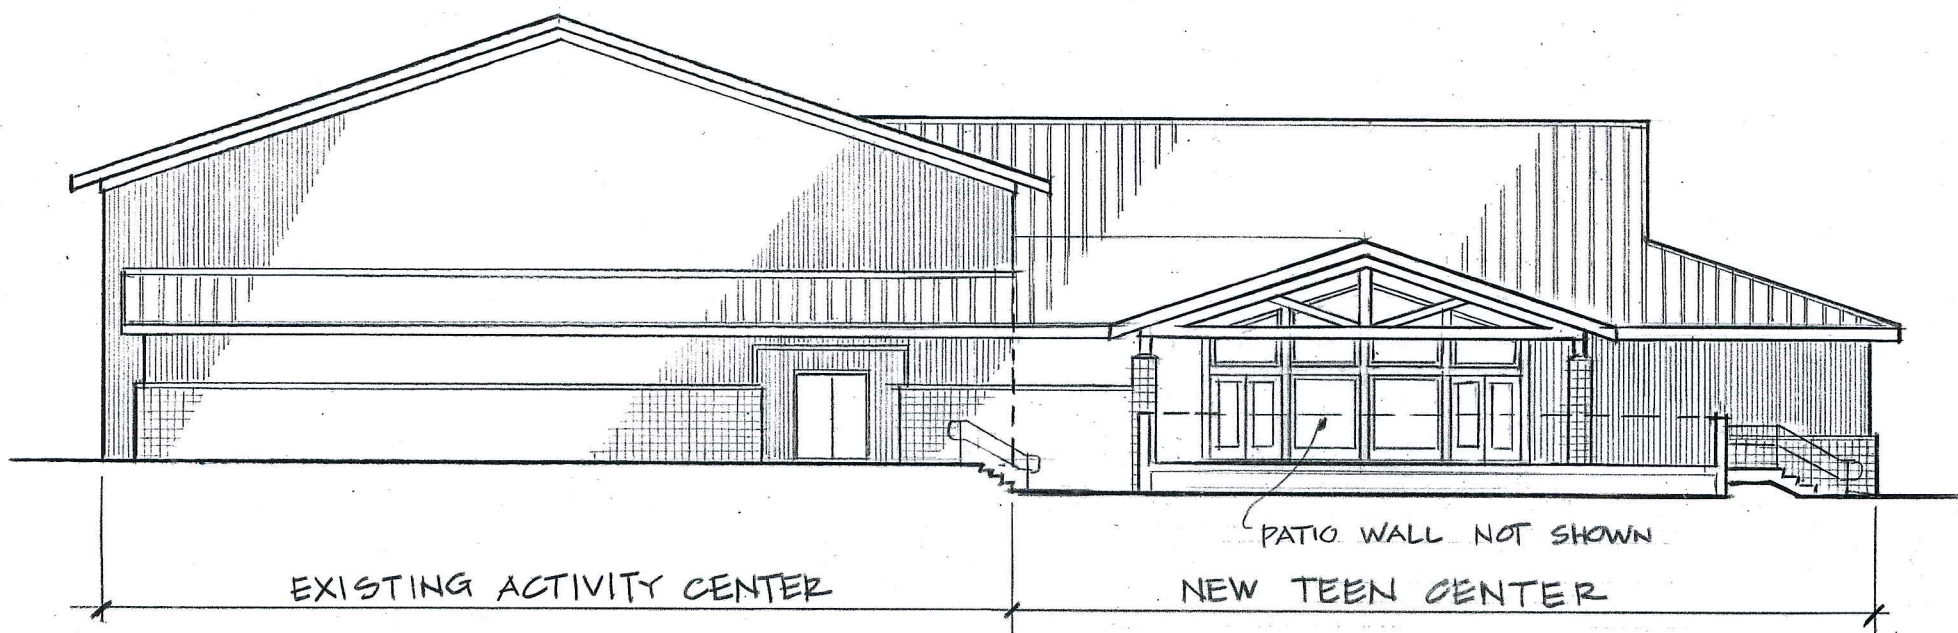

PRELIMINARY NORTH ELEVATION

SCALE: $\frac{1}{16}" = 1'-0"$

TEEN/COMMUNITY CENTER
ADDITION TO THE EXISTING ACTIVITY CENTER
MCKINLEYVILLE COMMUNITY SERVICES DISTRICT

